


- LEGEND**
- EXISTING SANITARY SEWER & MANHOLE
 - EXISTING STORM SEWER & MANHOLE
 - EXISTING FIRE HYDRANT
 - EXISTING WATER GATEVALVE
 - EXISTING WATERMAIN
 - EXISTING LIGHT POLES
 - EXISTING POWERPOLE & POWERLINES
 - SANITARY SEWER
 - STORM SEWER
 - WATERMAIN
 - SURFACE ELEVATION
 - EXISTING CONTOUR
 - EXISTING TREE

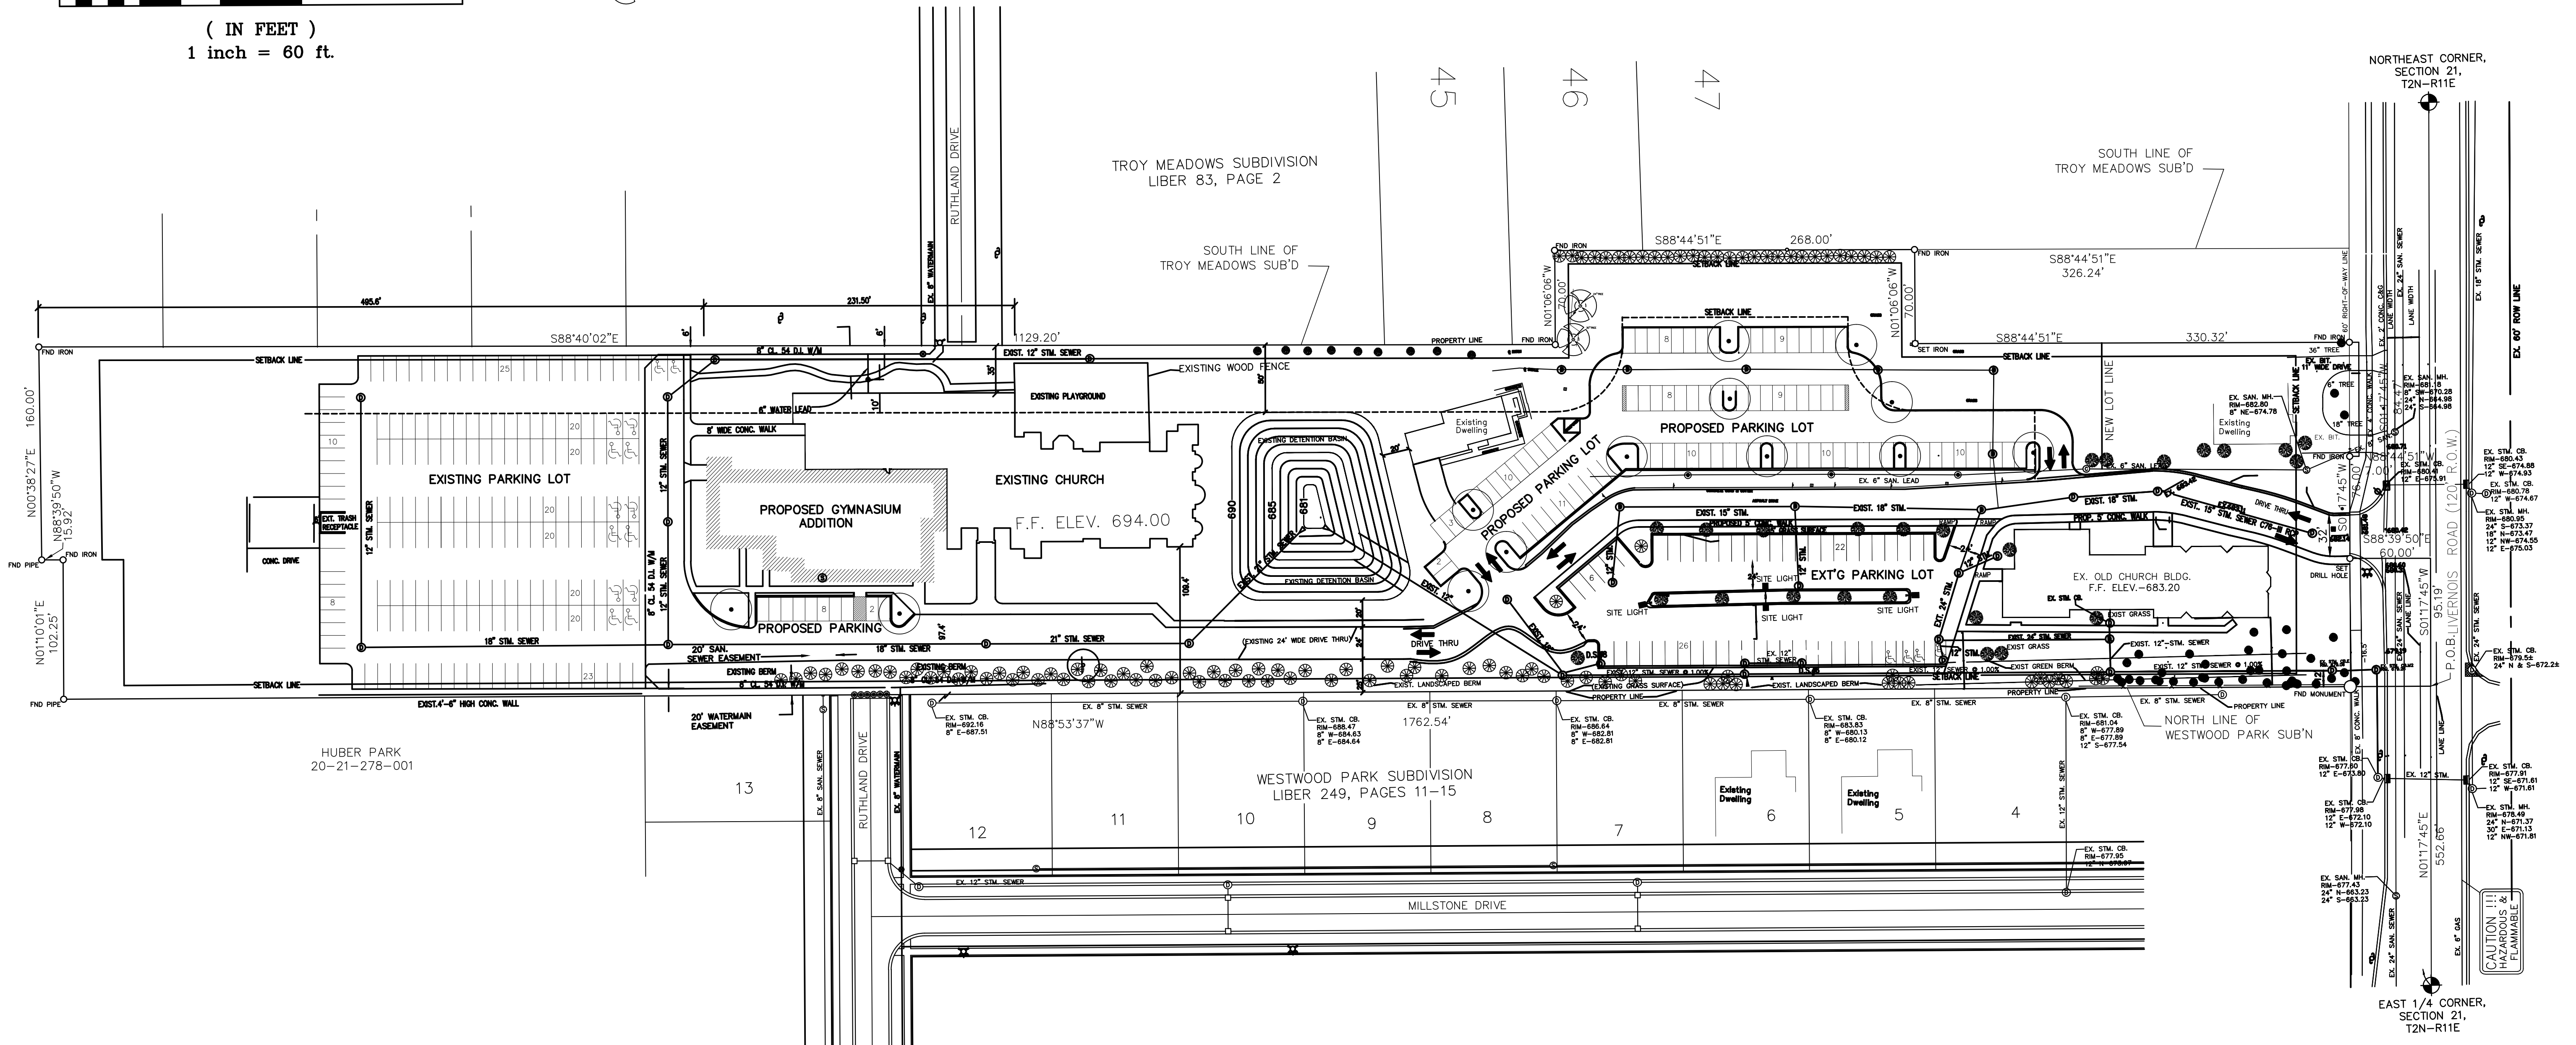

DesignTeam+
 975 E. Maple Road, Suite 210
 Birmingham, Michigan 48009
 P: 248.559.1000

info@designteamplus.com

Client
**St. Mary's & St. Philopater
 Orthodox Church**
 3603 Livernois
 Troy, MI 48063

Project
**St. Mary's & St. Philopater
 Interior
 Renovation**
 3615 Livernois
 Troy, MI 48063


Designed/Drawn	HJR/HJR
Checked/Approved	
Job #	
File	
Date/Revisions	Issue for
4-1-16	Concept

COPYRIGHT © 2016
 DesignTeam Plus, LLC.
 ALL RIGHTS RESERVED
 This Document and the subject
 matter contained therein is
 proprietary and is not to be used or
 reproduced without the written
 permission of DesignTeam Plus, LLC.

SHEET:

A-200

SITE PLAN
 SCALE: 1" = 60'-0"

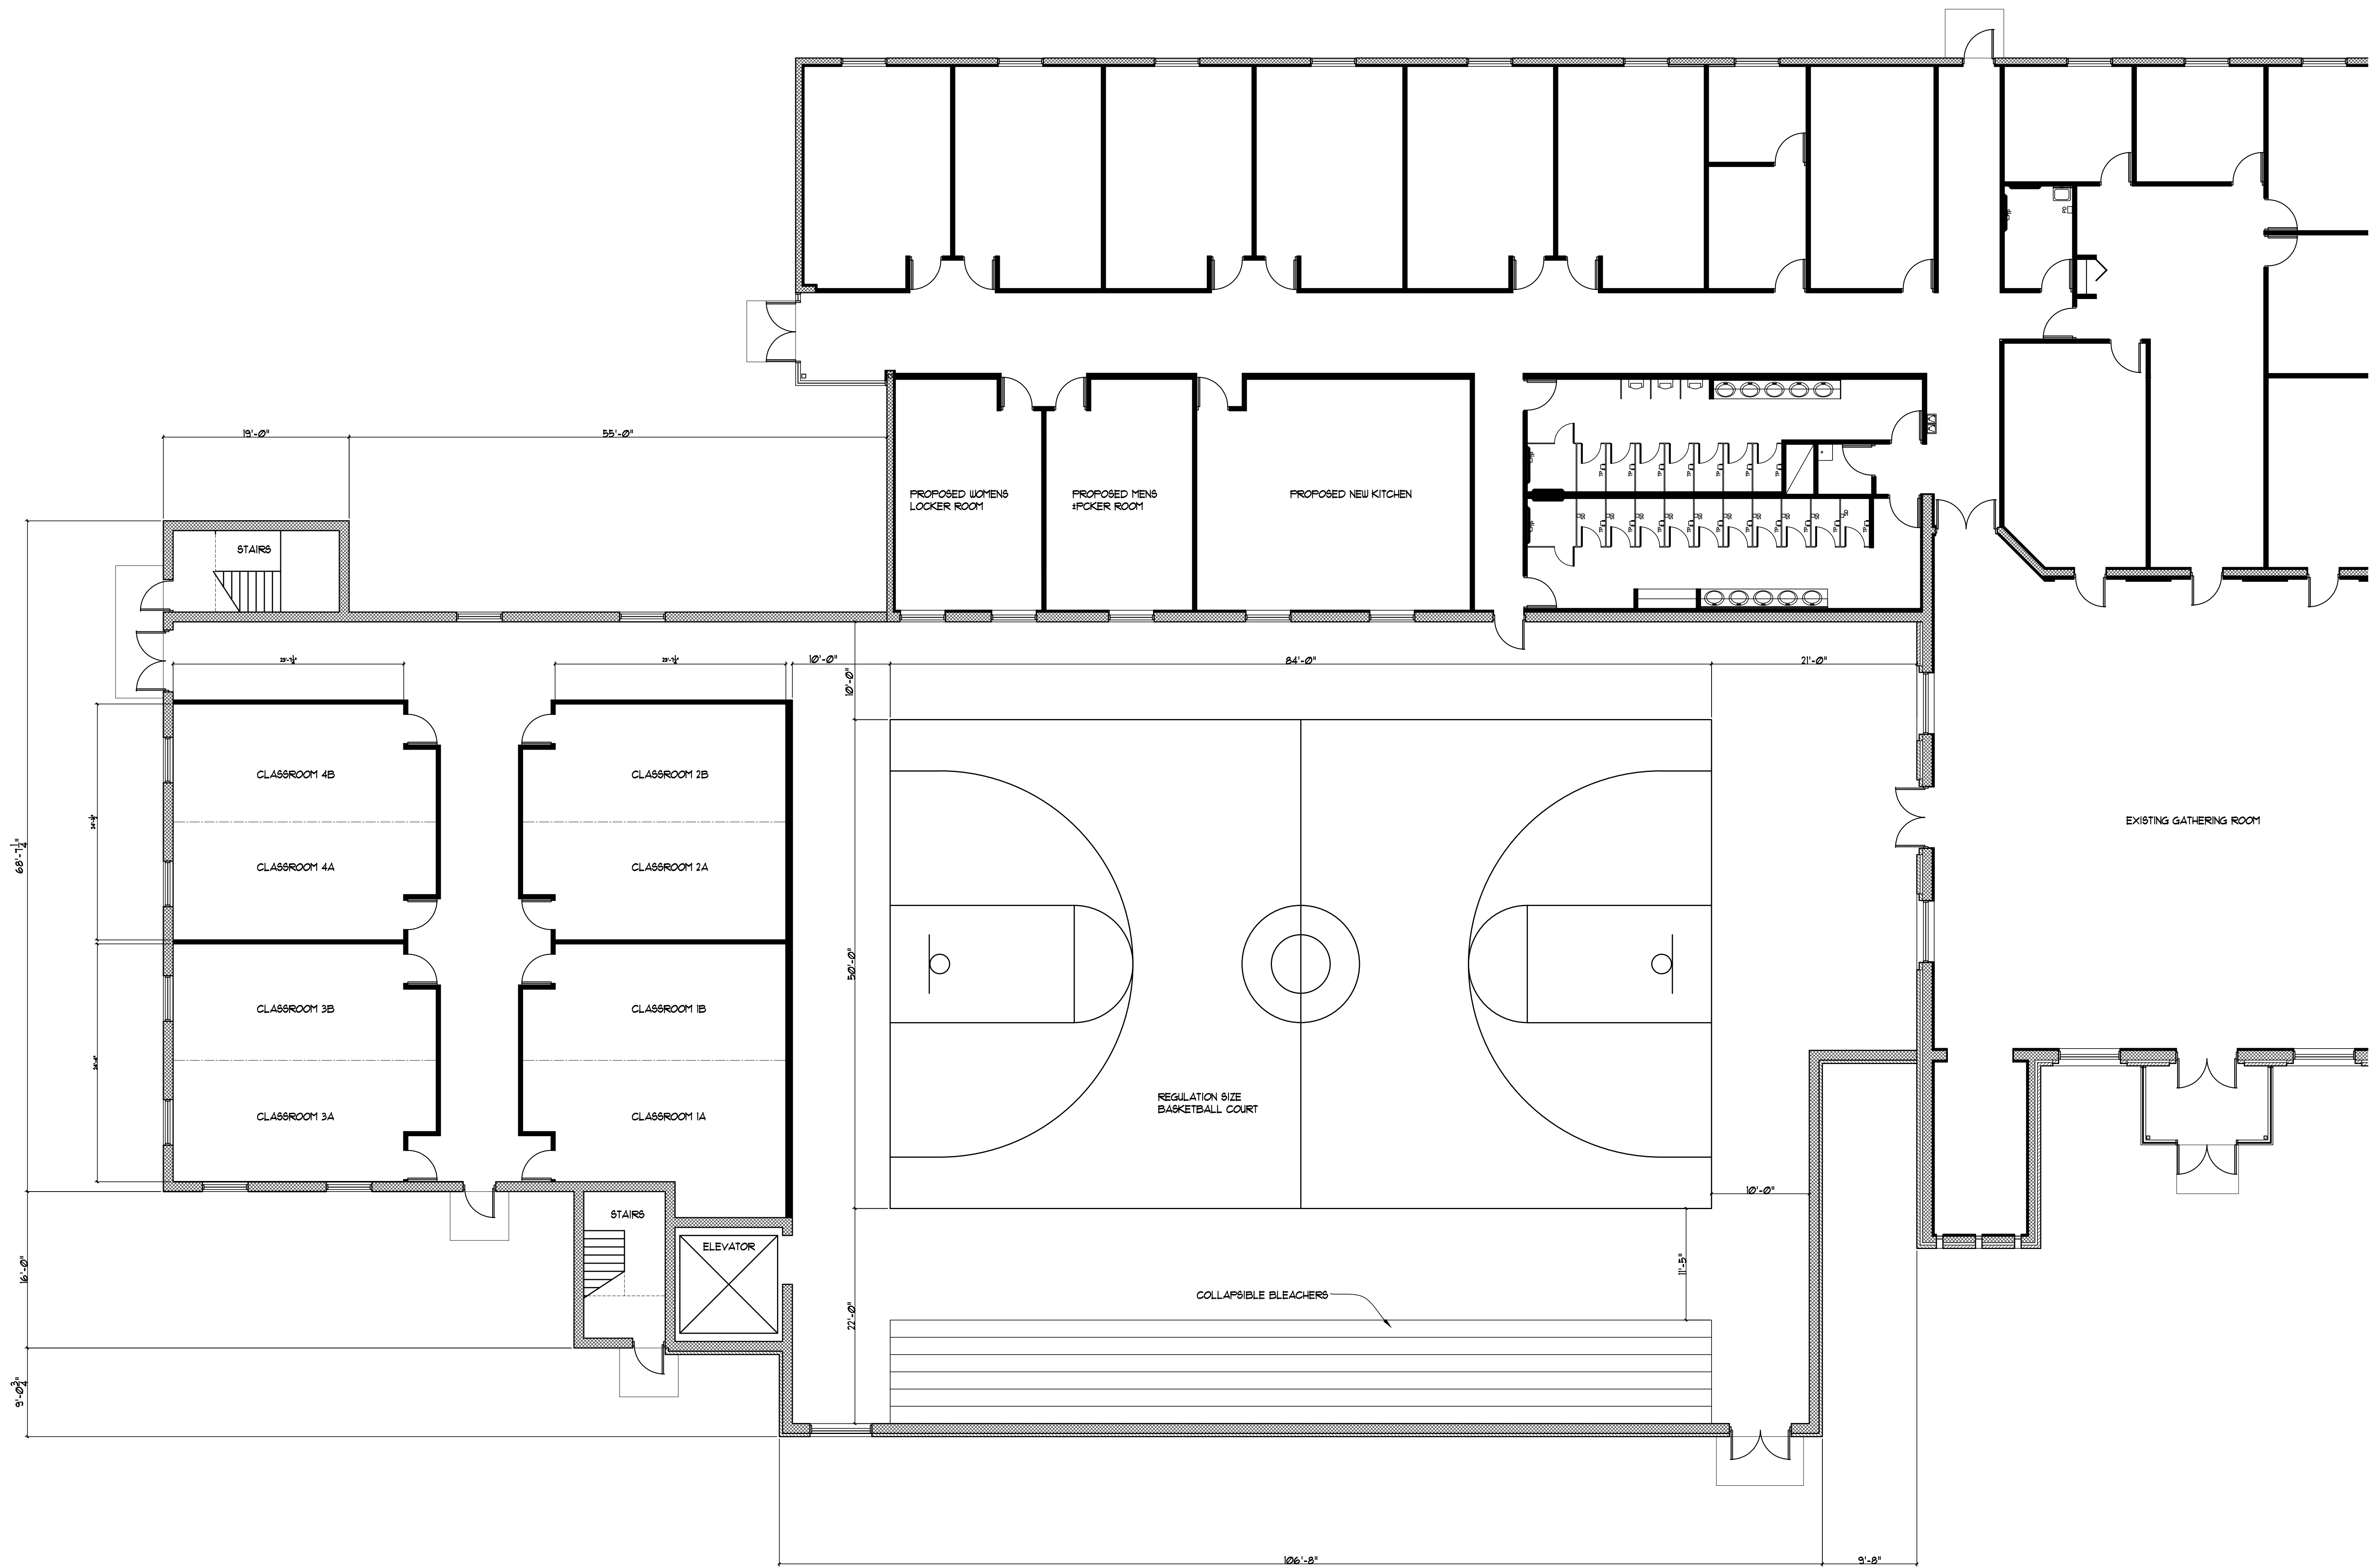


FIRST FLOOR PLAN
 SCALE: 1/8" = 1'-0"

DesignTeam +
 975 E. Maple Road, Suite 210
 Birmingham, Michigan 48009
 P: 248. 559. 1000
 info@designteamplus.com

Client
St. Mark Coptic Orthodox Church
 3603 Livernois
 Troy, MI 48063

Project
St. Mary's & St. Philopater Interior Renovation
 3615 Livernois
 Troy, MI 48063

Designed/Drawn	HJR/HJR
Checked/Approved	
Job #	
File	
Date/Revisions	Issue for
4-1-15	Concept

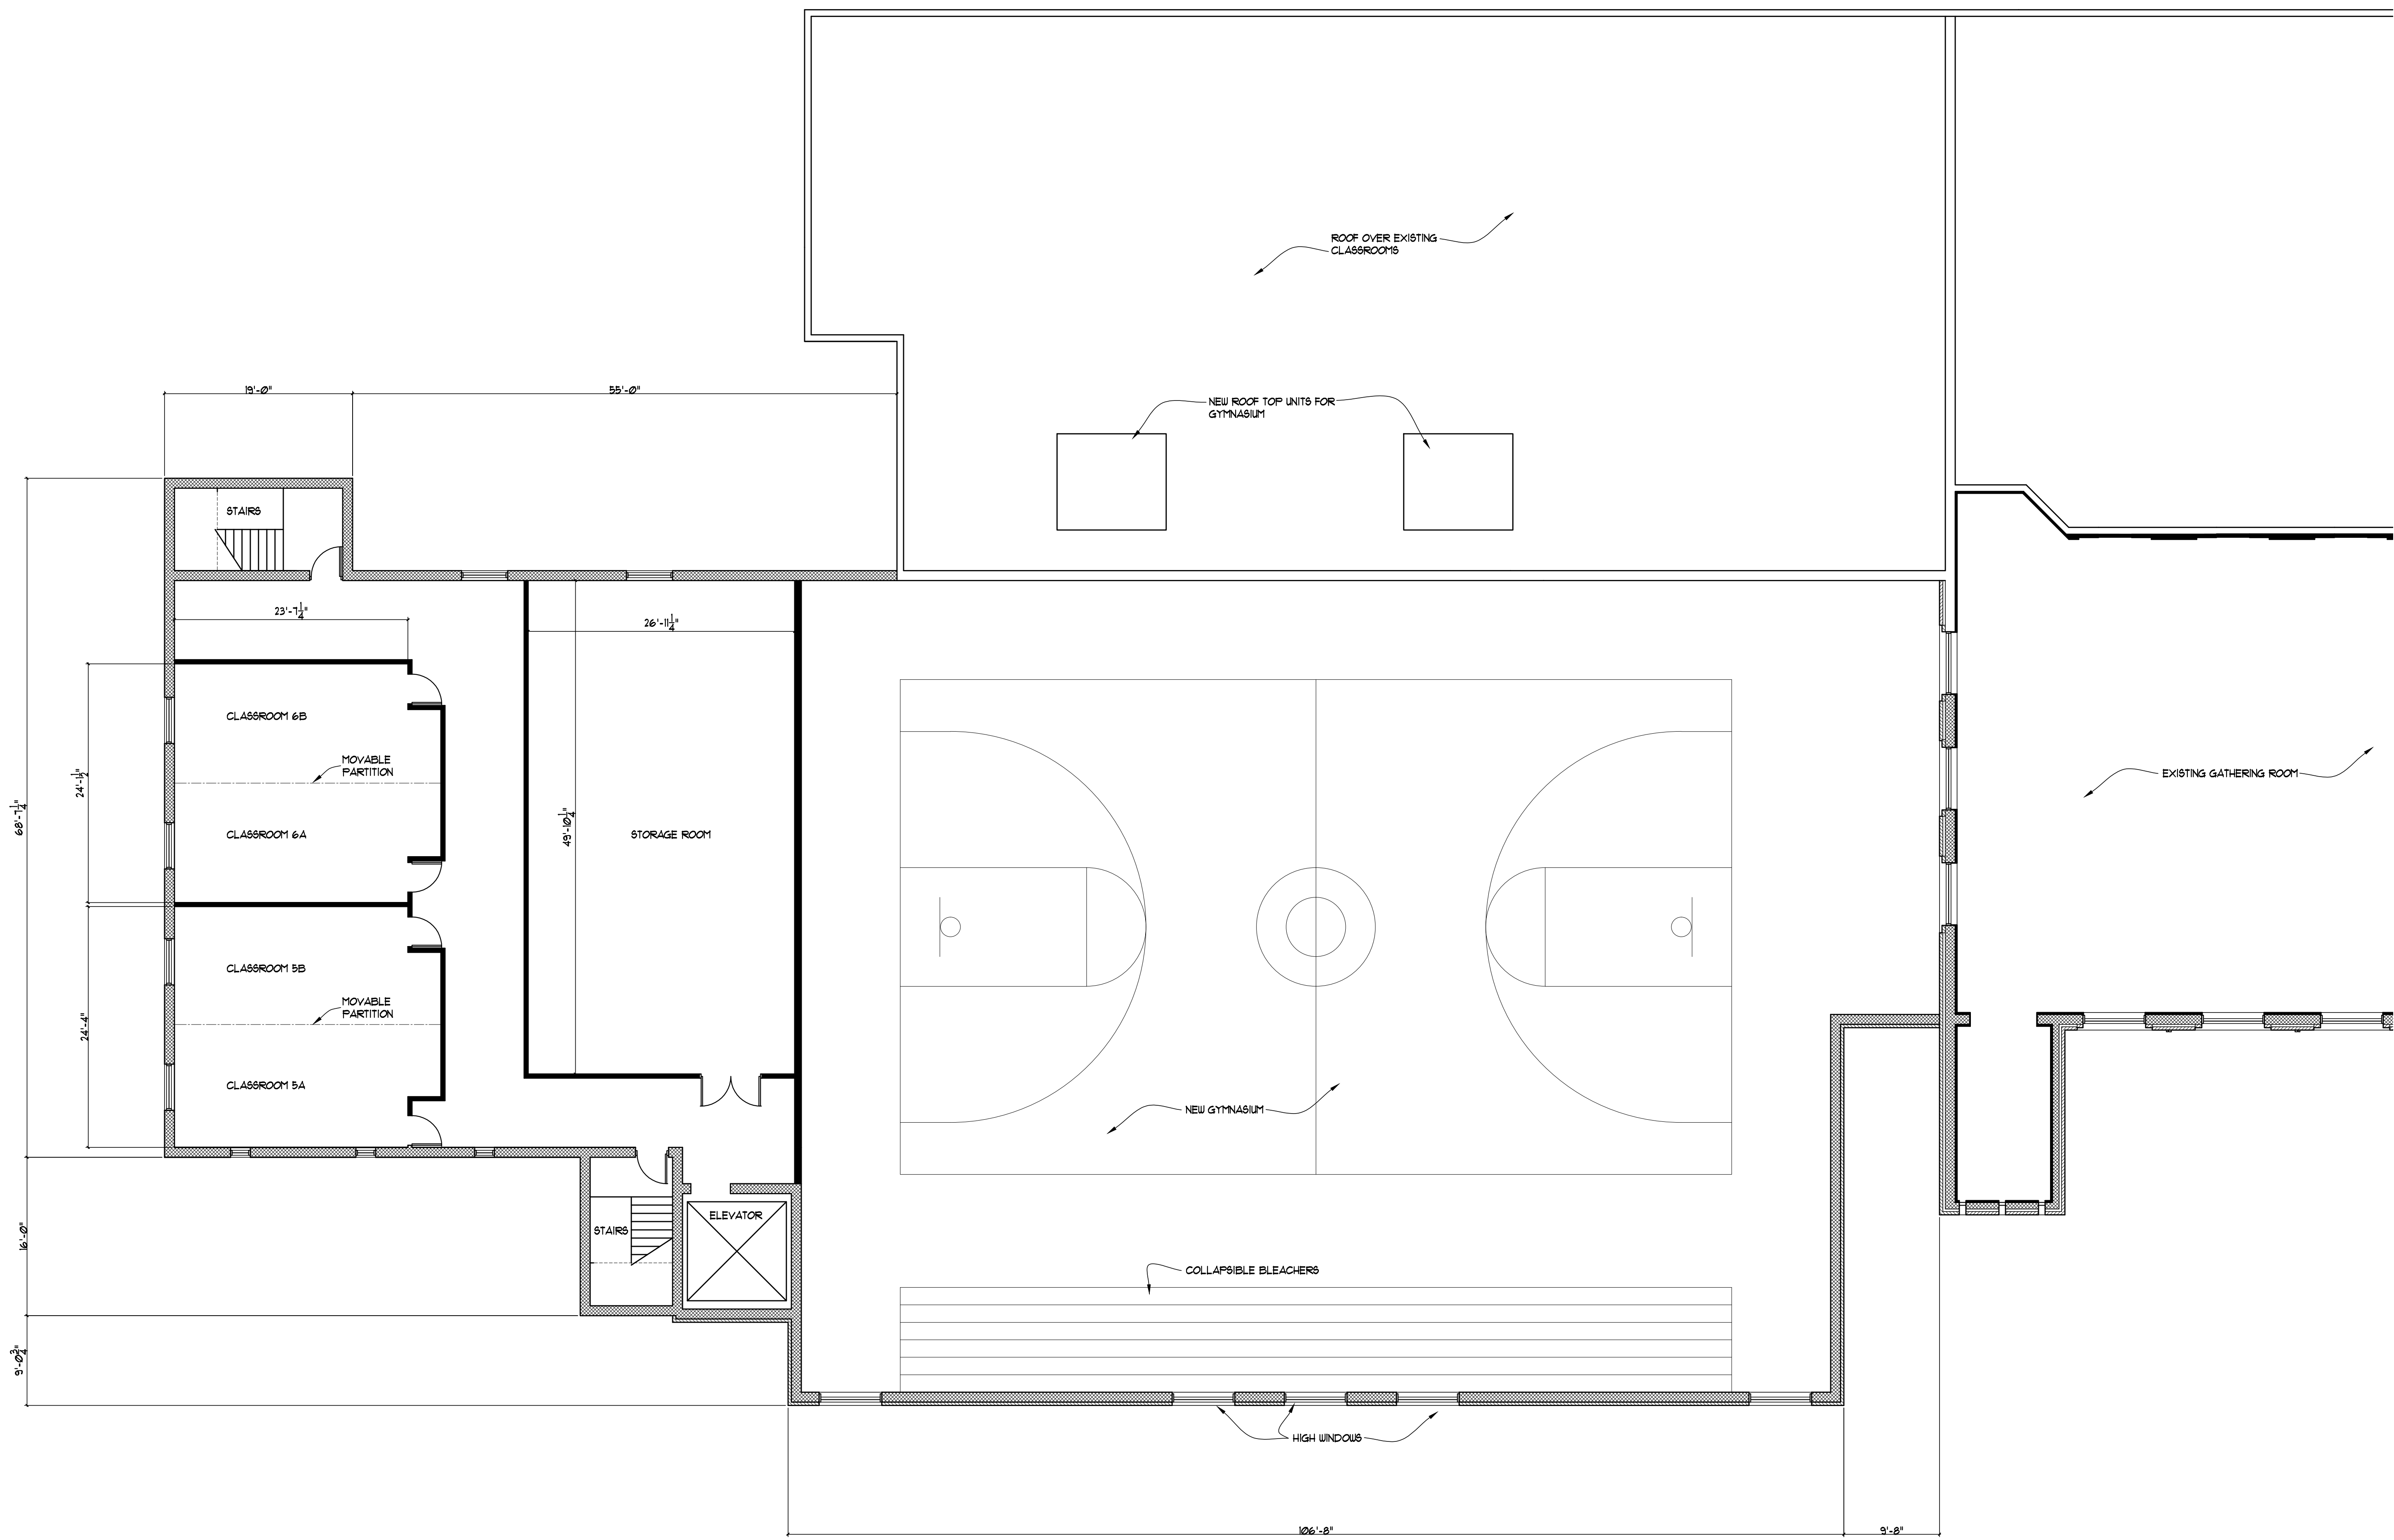

SECOND FLOOR PLAN
 SCALE: 1/8" = 1'-0"


DesignTeam +
 975 E. Maple Road, Suite 210
 Birmingham, Michigan 48009
 P: 248. 559. 1000
 info@designteamplus.com

Client
**St. Mark Coptic
 Orthodox Church**
 3603 Livernois
 Troy, MI 48063


Project
**St. Mary's & St.
 Philopater**
 Interior
 Renovation
 3615 Livernois
 Troy, MI 48063

Designed/Drawn	HJR/HJR
Checked/Approved	
Job #	
File	
Date/Revisions	Issue for
4-1-16	Concept

COPYRIGHT © 2016 DesignTeam Plus, LLC. ALL RIGHTS RESERVED. This Document and the subject matter contained therein is proprietary and is not to be used or reproduced without the written permission of DesignTeam Plus, LLC.

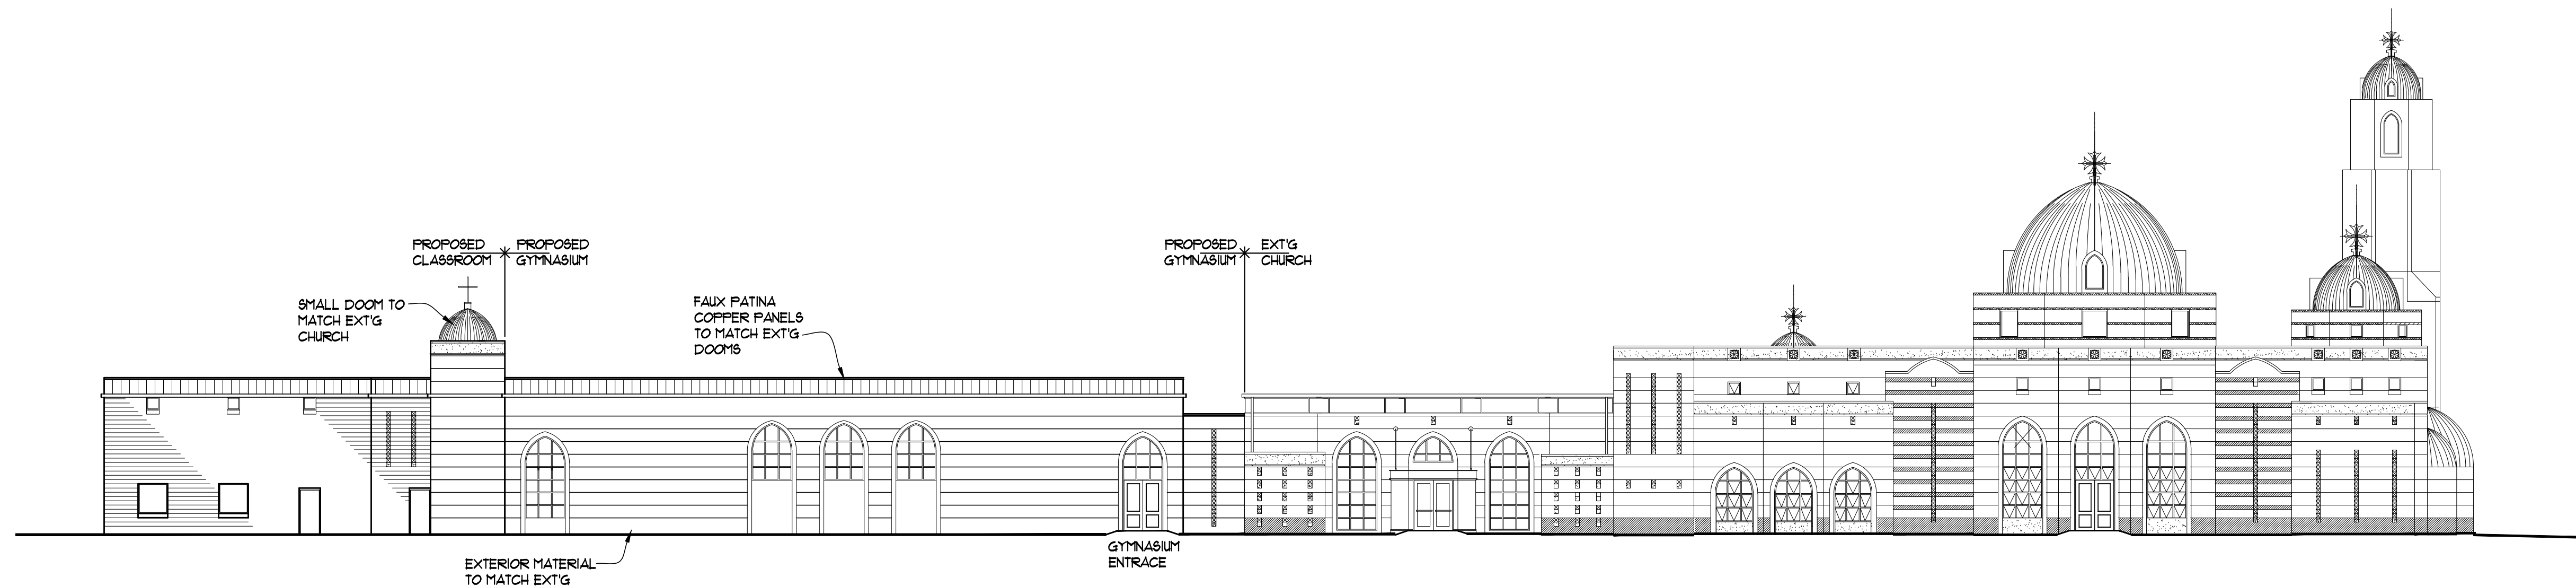

SOUTH ELEVATION
 SCALE: 1/16" = 1'-0"

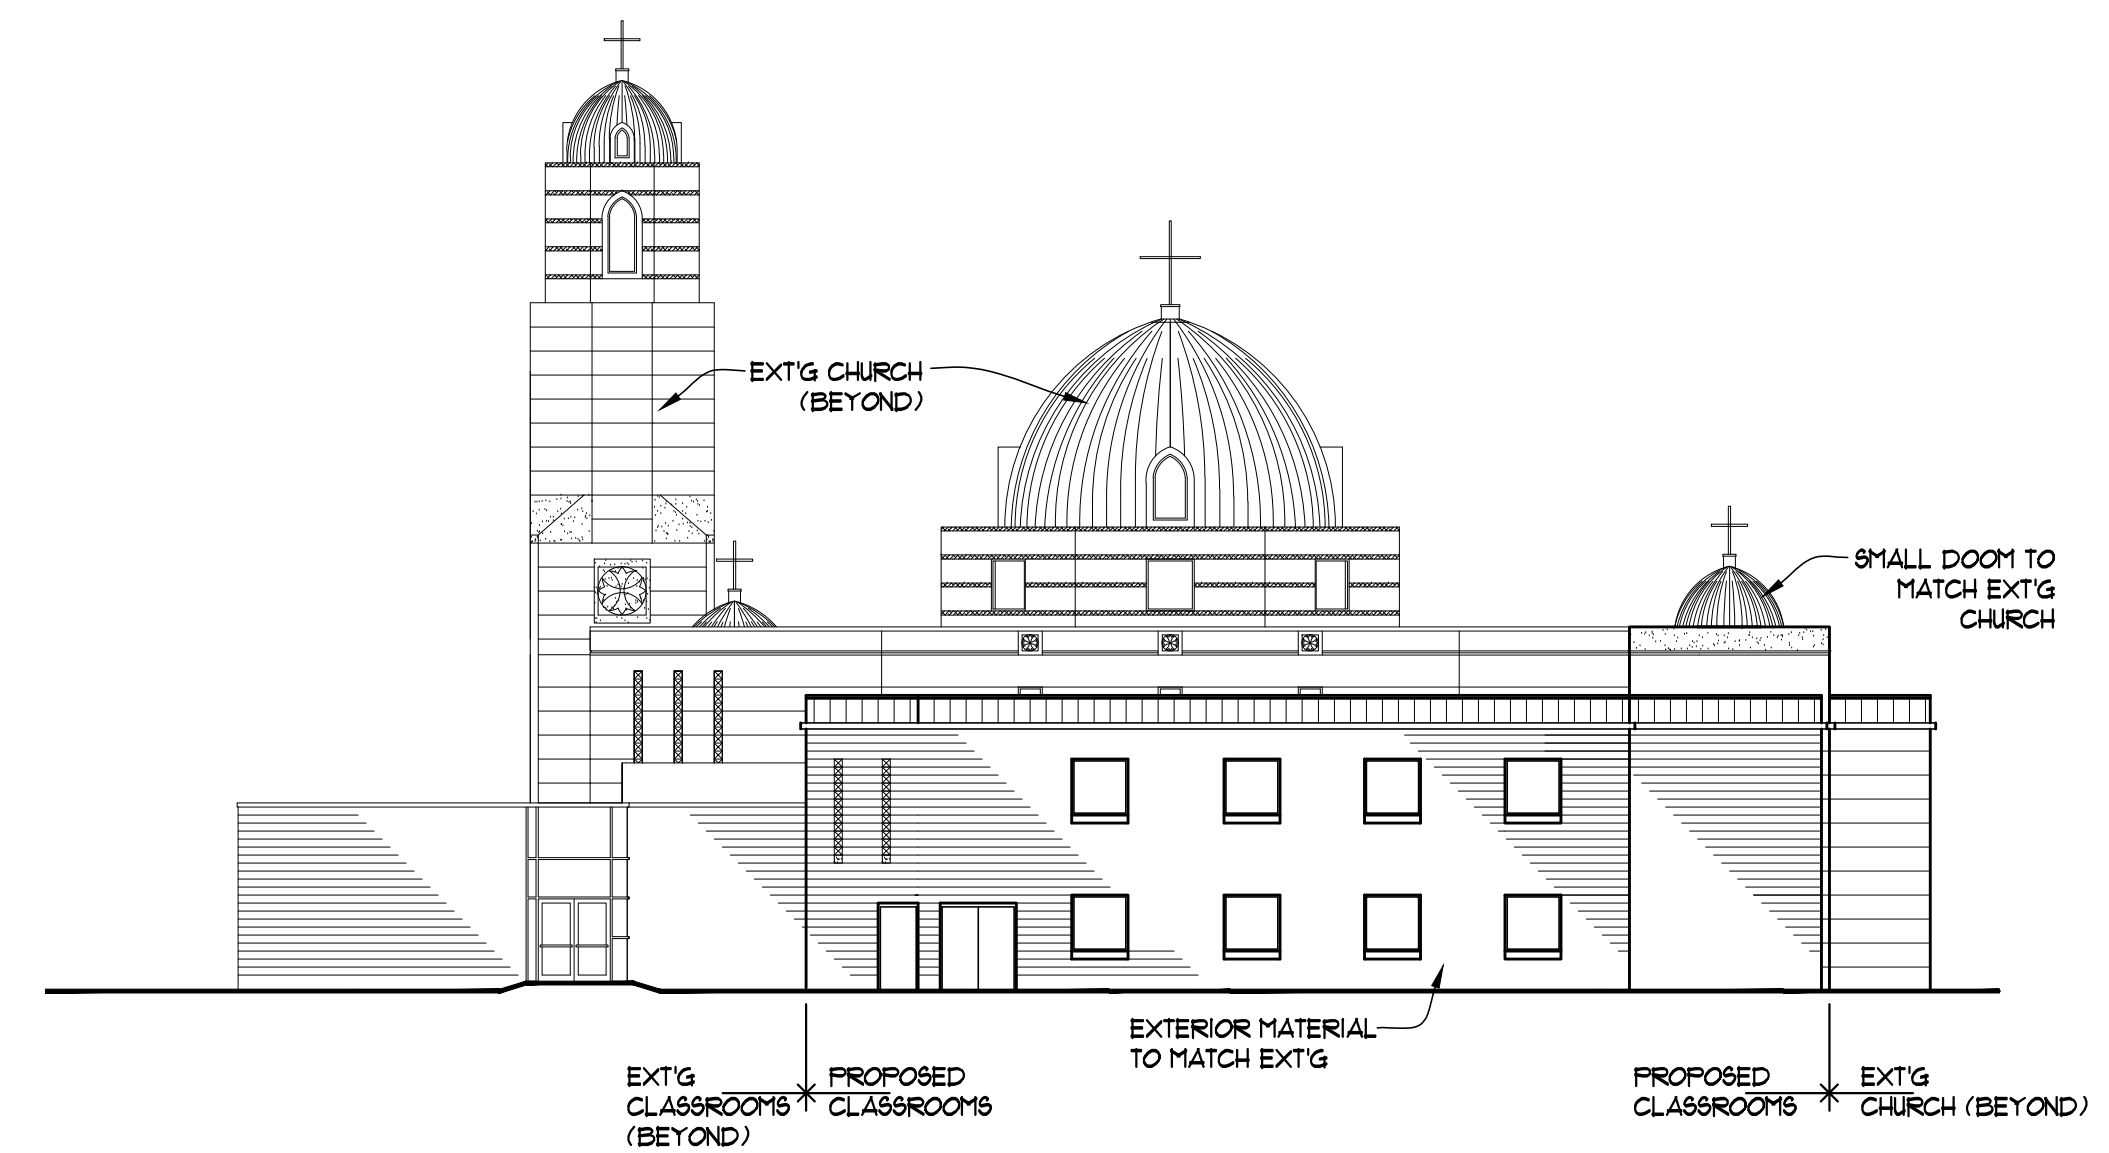

WEST ELEVATION
 SCALE: 1/16" = 1'-0"